
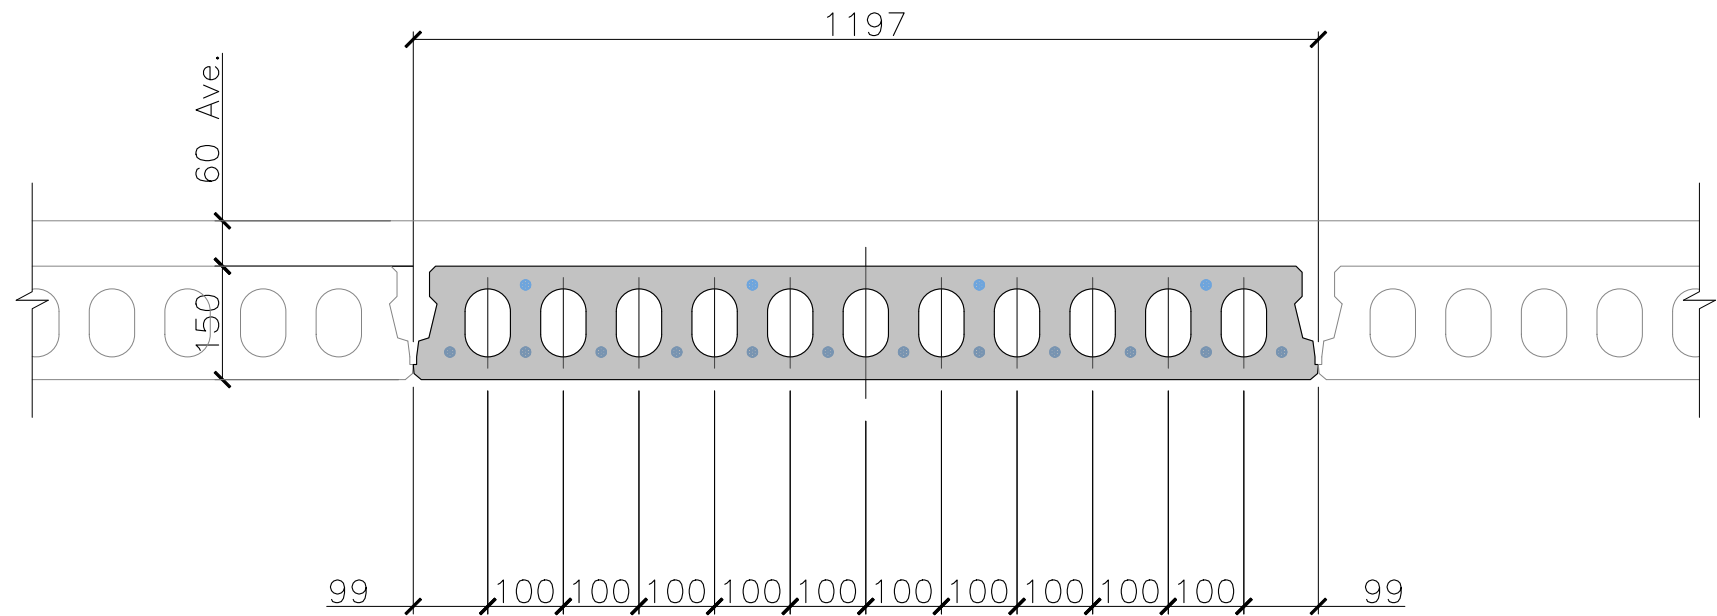


150HC

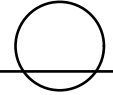

Section 

Self Weight: **255 kg/m² (306 kg/m)**

Project _____ Sheet No. _____
_____ Project No. _____
Subject _____ Date _____
_____ By _____


Melton Plant (Head Office)
133-199 Ferris Road
Melton VIC 3337 Australia


Sunshine Plant
528A Ballarat Road
Sunshine VIC 3020 Australia

T (61 3) 8746 1300
F (61 3) 9747 3088
E info@westkon.com.au
W www.westkon.com.au



200HC

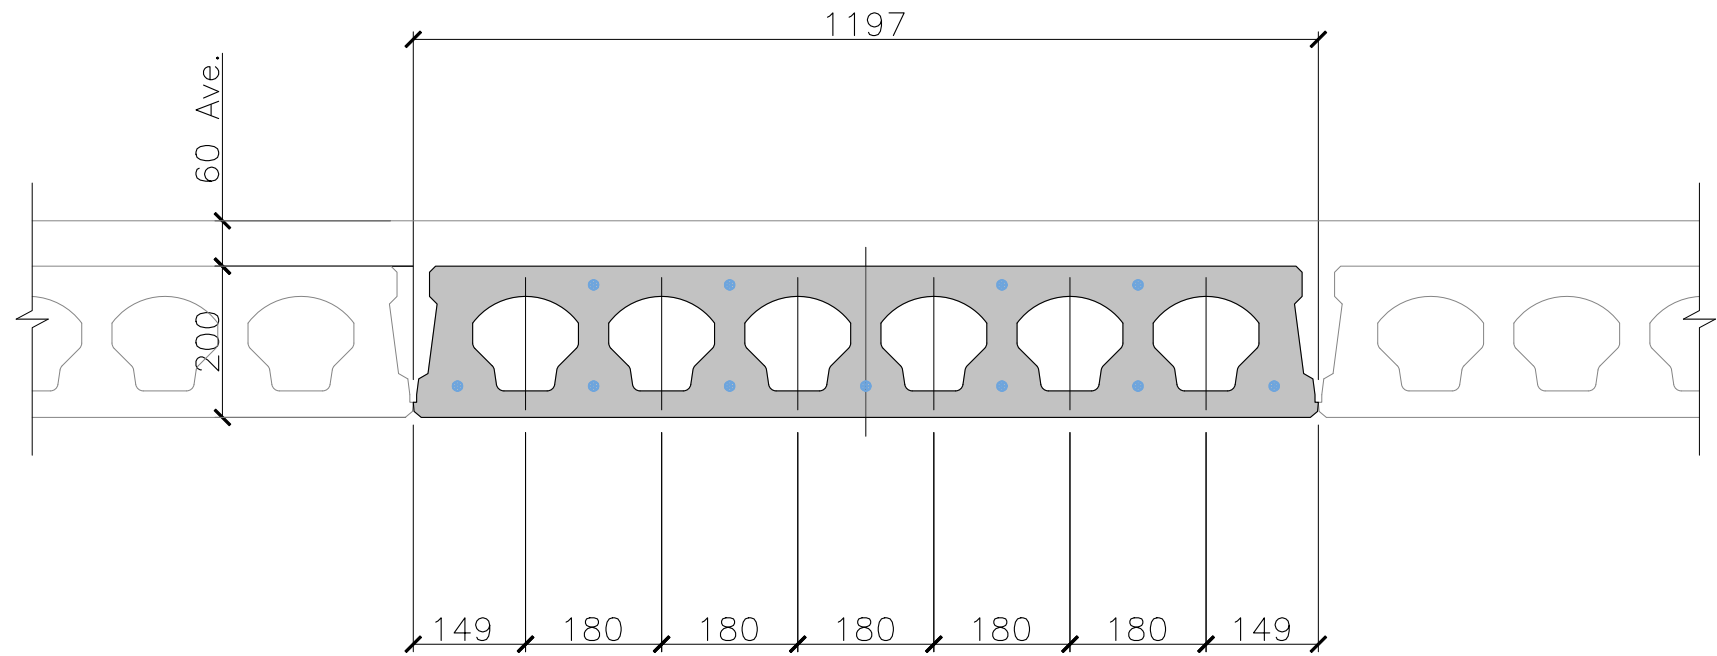

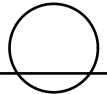Section 

Self Weight: **310 kg/m² (372 kg/m)**

Project _____ Sheet No. _____
_____ Project No. _____
Subject _____ Date _____
_____ By _____


Melton Plant (Head Office)
133-199 Ferris Road
Melton VIC 3337 Australia


Sunshine Plant
528A Ballarat Road
Sunshine VIC 3020 Australia

T (61 3) 8746 1300
F (61 3) 9747 3088
E info@westkon.com.au
W www.westkon.com.au



250HC

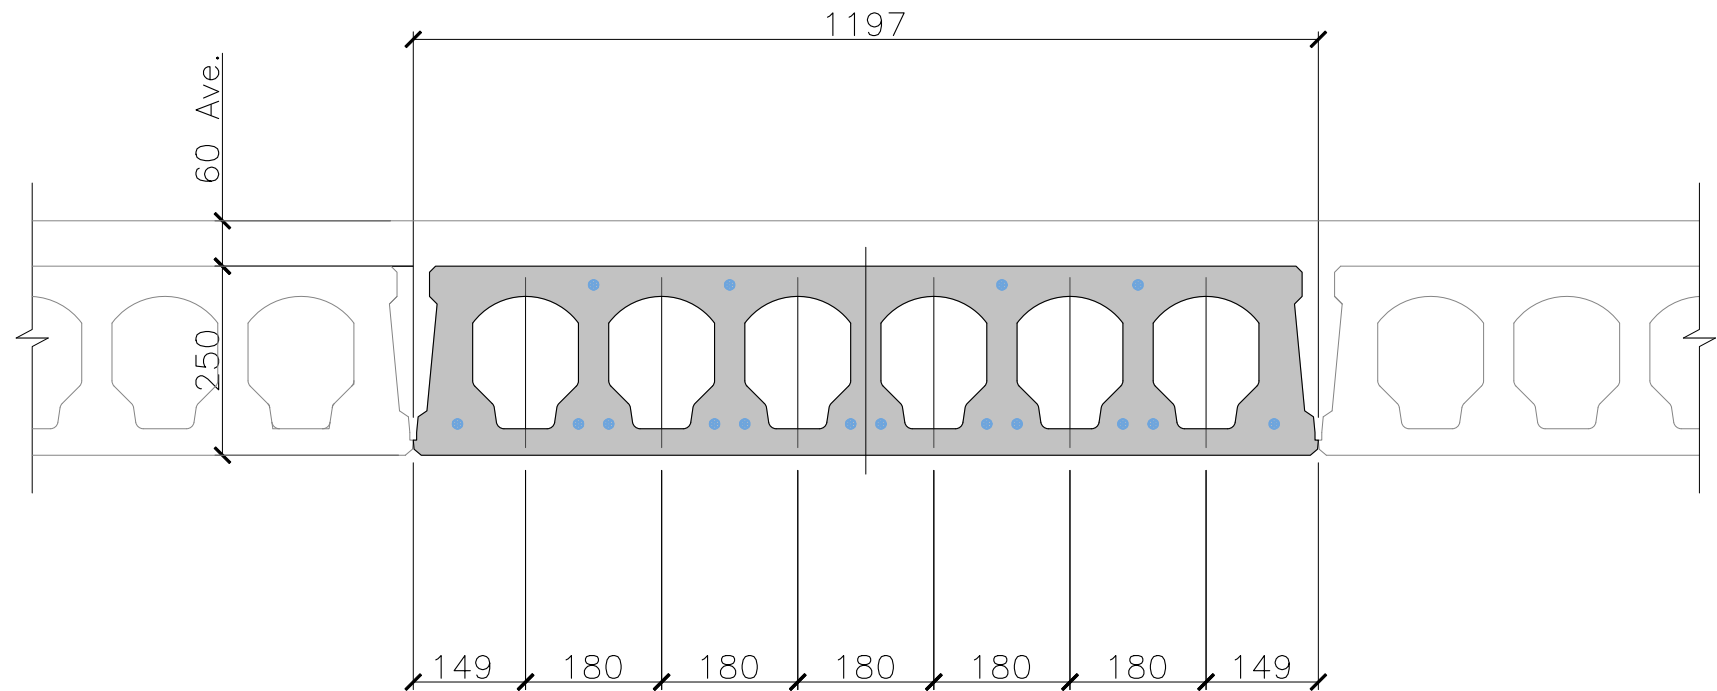

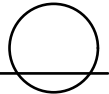Section 

Self Weight: **342 kg/m² (410 kg/m)**

Project _____ Sheet No. _____
Project No. _____
Subject _____ Date _____
By _____


Melton Plant (Head Office)
133-199 Ferris Road
Melton VIC 3337 Australia


Sunshine Plant
528A Ballarat Road
Sunshine VIC 3020 Australia

T (61 3) 8746 1300
F (61 3) 9747 3088
E info@westkon.com.au
W www.westkon.com.au



300HC

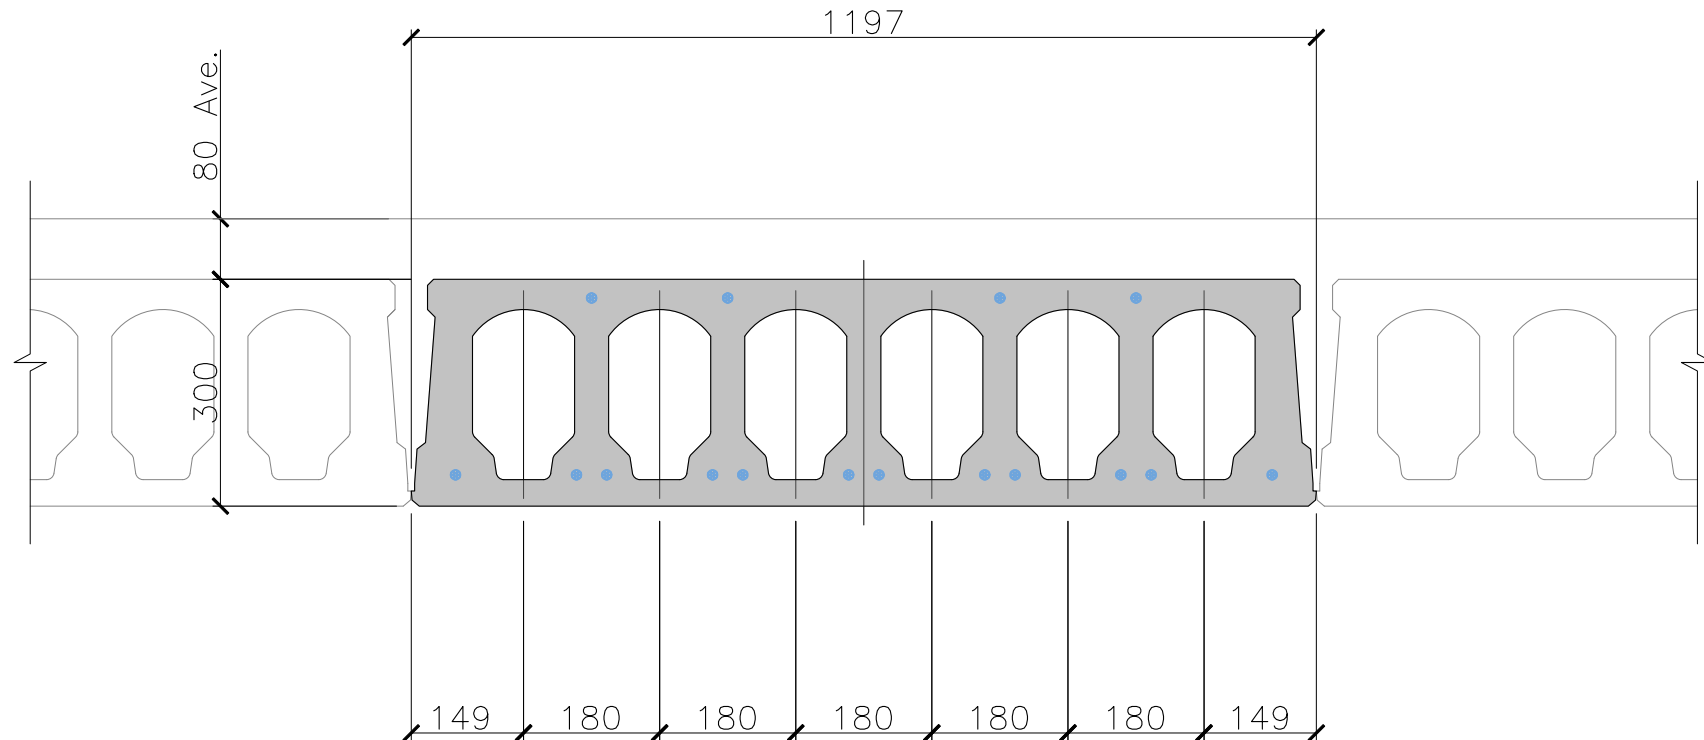

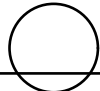Section 

Self Weight: **390 kg/m² (468 kg/m)**

Project _____ Sheet No. _____
_____ Project No. _____
Subject _____ Date _____
_____ By _____


Melton Plant (Head Office)
133-199 Ferris Road
Melton VIC 3337 Australia


Sunshine Plant
528A Ballarat Road
Sunshine VIC 3020 Australia

T (61 3) 8746 1300
F (61 3) 9747 3088
E info@westkon.com.au
W www.westkon.com.au

 **westkon**
PRECAST

400HC

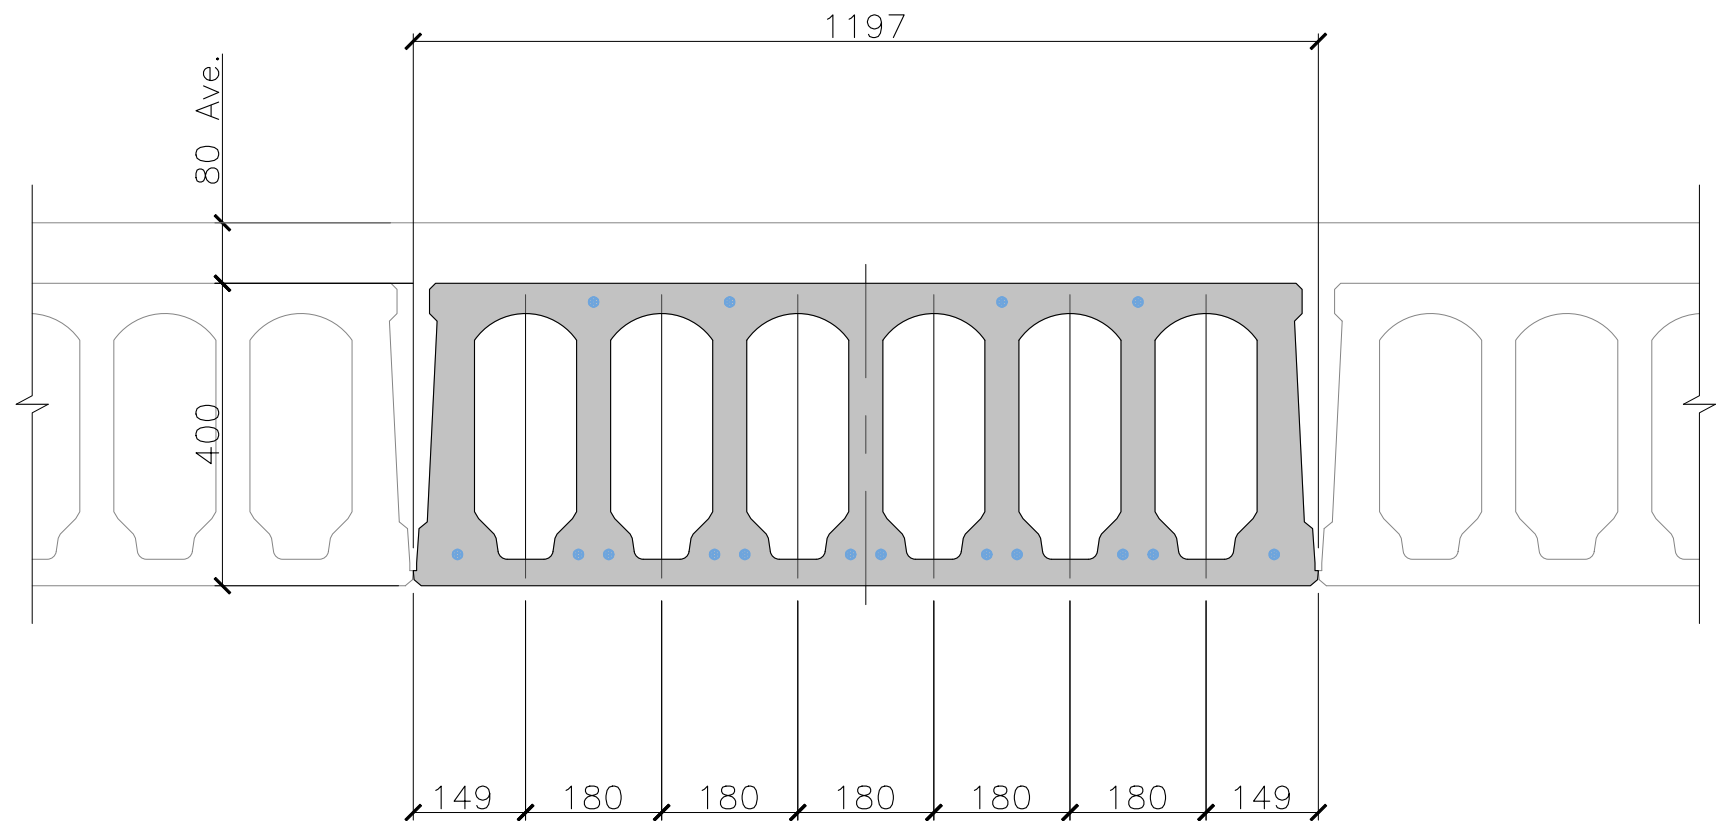

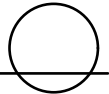Section 

Self Weight: **460 kg/m² (552 kg/m)**

Project _____ Sheet No. _____
_____ Project No. _____
Subject _____ Date _____
_____ By _____


Melton Plant (Head Office)
133-199 Ferris Road
Melton VIC 3337 Australia

Sunshine Plant
528A Ballarat Road
Sunshine VIC 3020 Australia

T (61 3) 8746 1300
F (61 3) 9747 3088
E info@westkon.com.au
W www.westkon.com.au



500HC

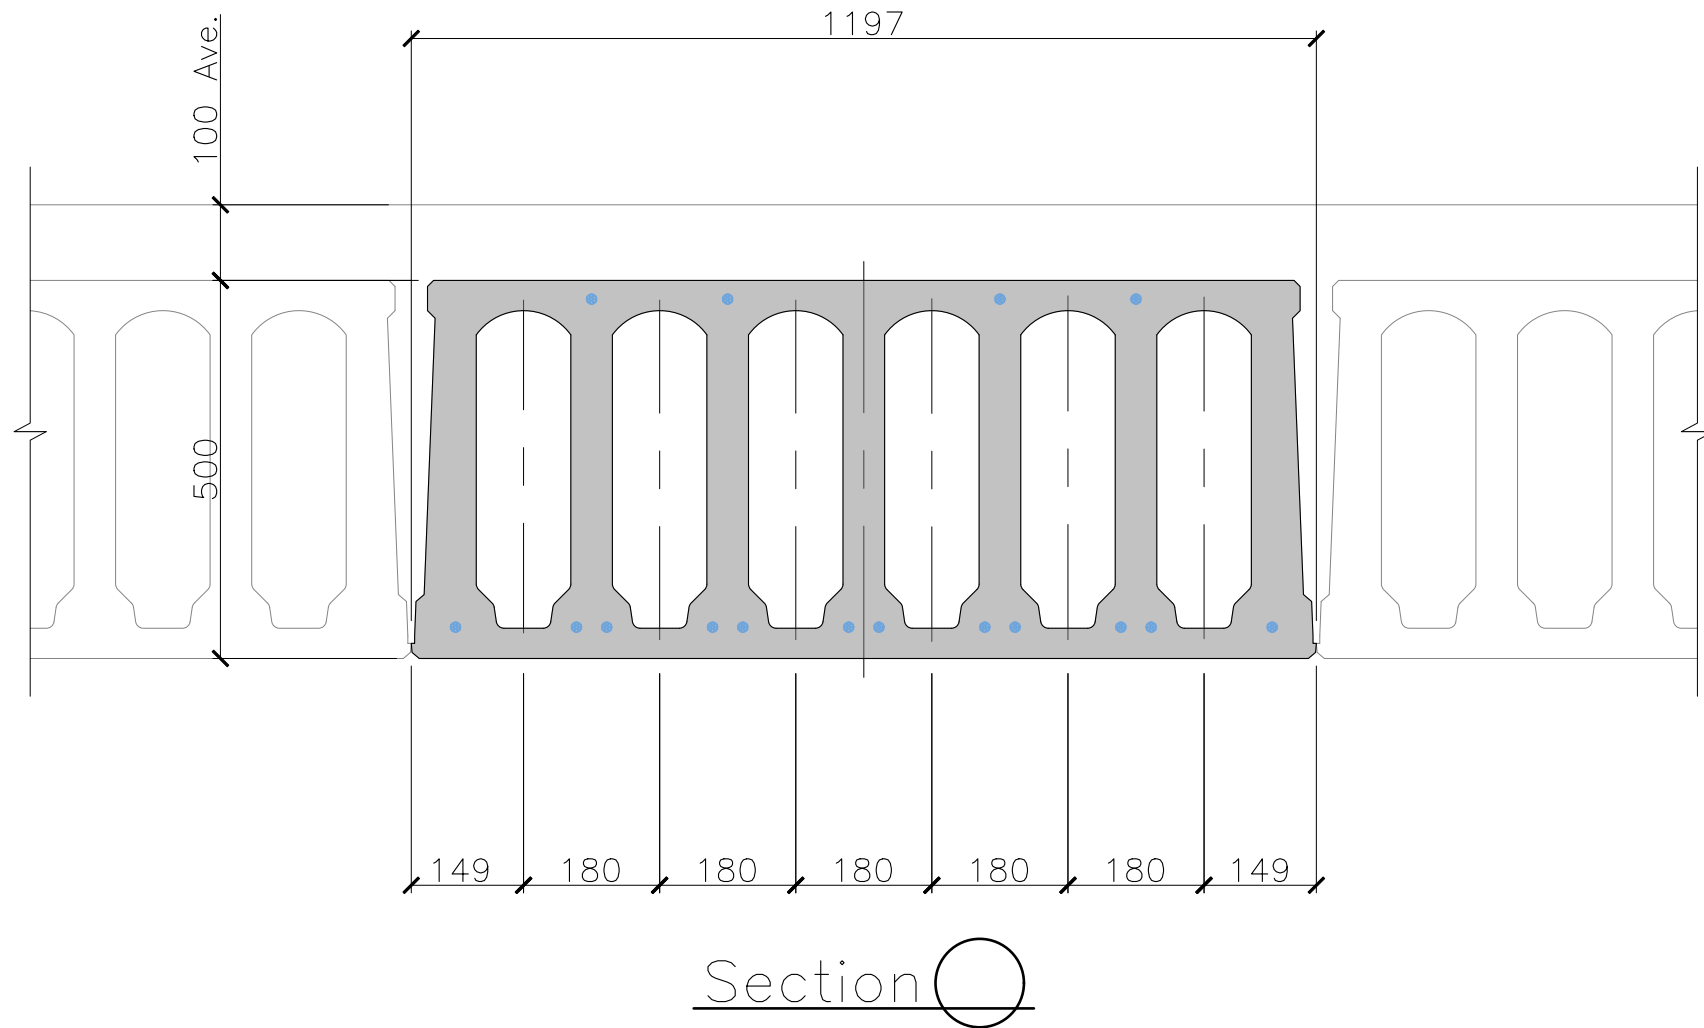

Self Weight: **580 kg/m² (696 kg/m)**

Project _____ Sheet No. _____
_____ Project No. _____
Subject _____ Date _____
_____ By _____

Melton Plant (Head Office)
133-199 Ferris Road
Melton VIC 3337 Australia

Sunshine Plant
528A Ballarat Road
Sunshine VIC 3020 Australia

T (61 3) 8746 1300
F (61 3) 9747 3088
E info@westkon.com.au
W www.westkon.com.au

 **westkon**
PRECAST