


Seating Platforms:

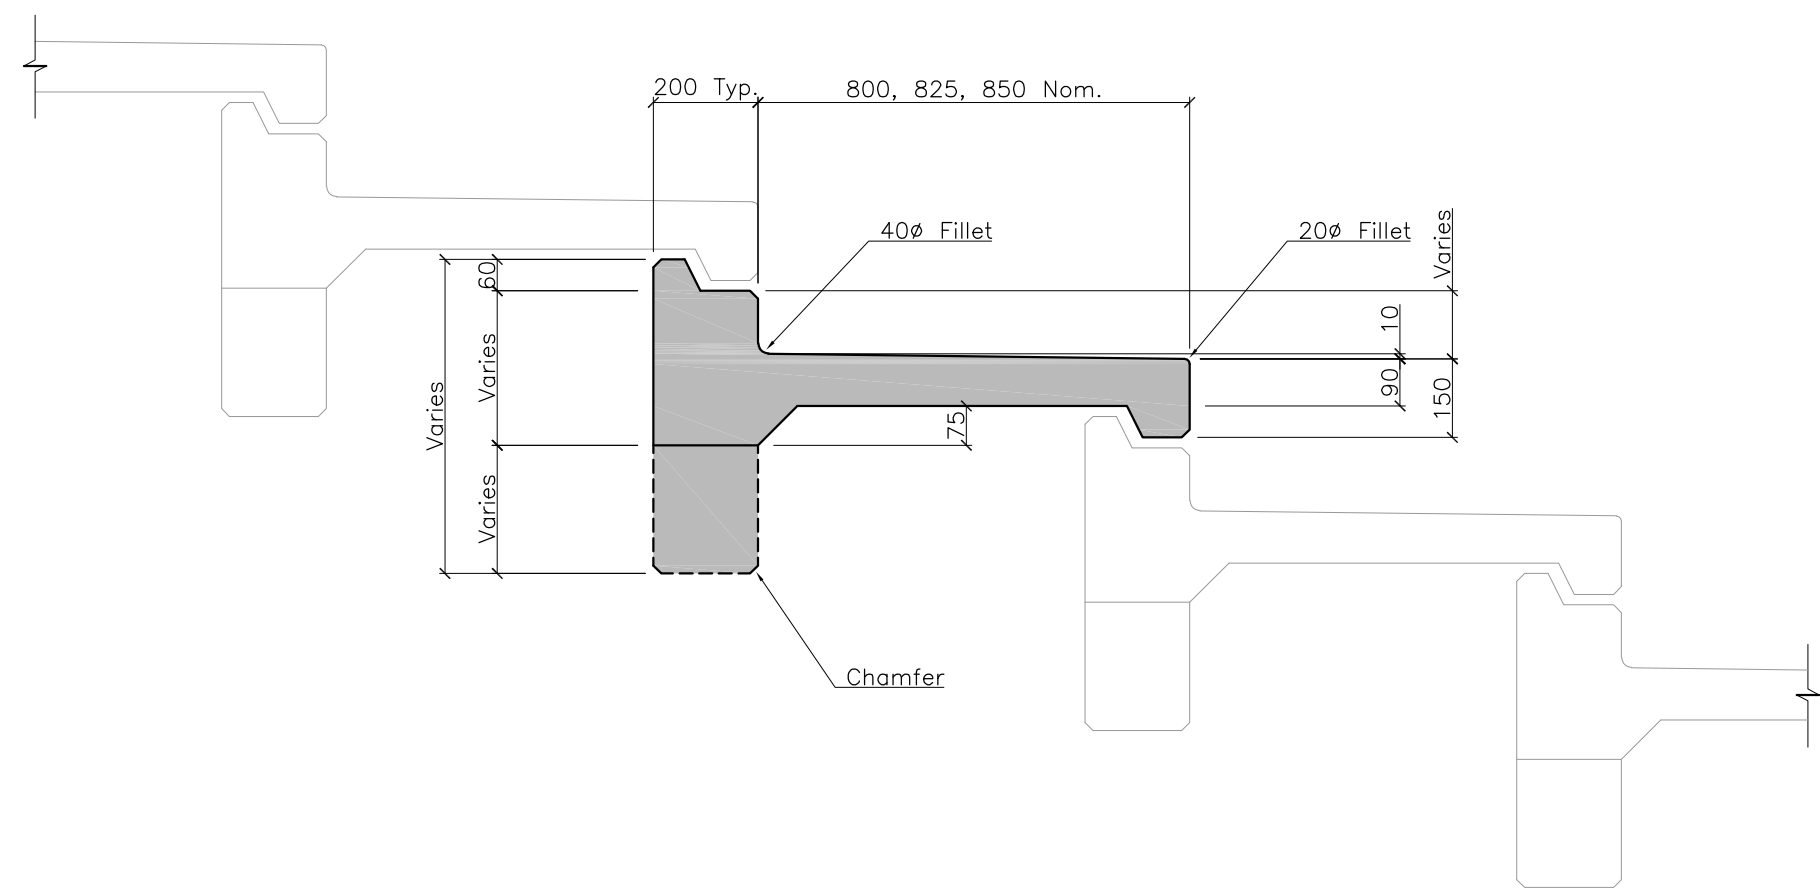

Project _____ Sheet No. _____
_____ Project No. _____
Subject _____ Date _____
_____ By _____

Melton Plant (Head Office)
133-199 Ferris Road
Melton VIC 3337 Australia

Sunshine Plant
528A Ballarat Road
Sunshine VIC 3020 Australia

T (61 3) 8746 1300
F (61 3) 9747 3088
E info@westkon.com.au
W www.westkon.com.au

